


# HIGH LONESOME RANCH EAST SUBDIVISION

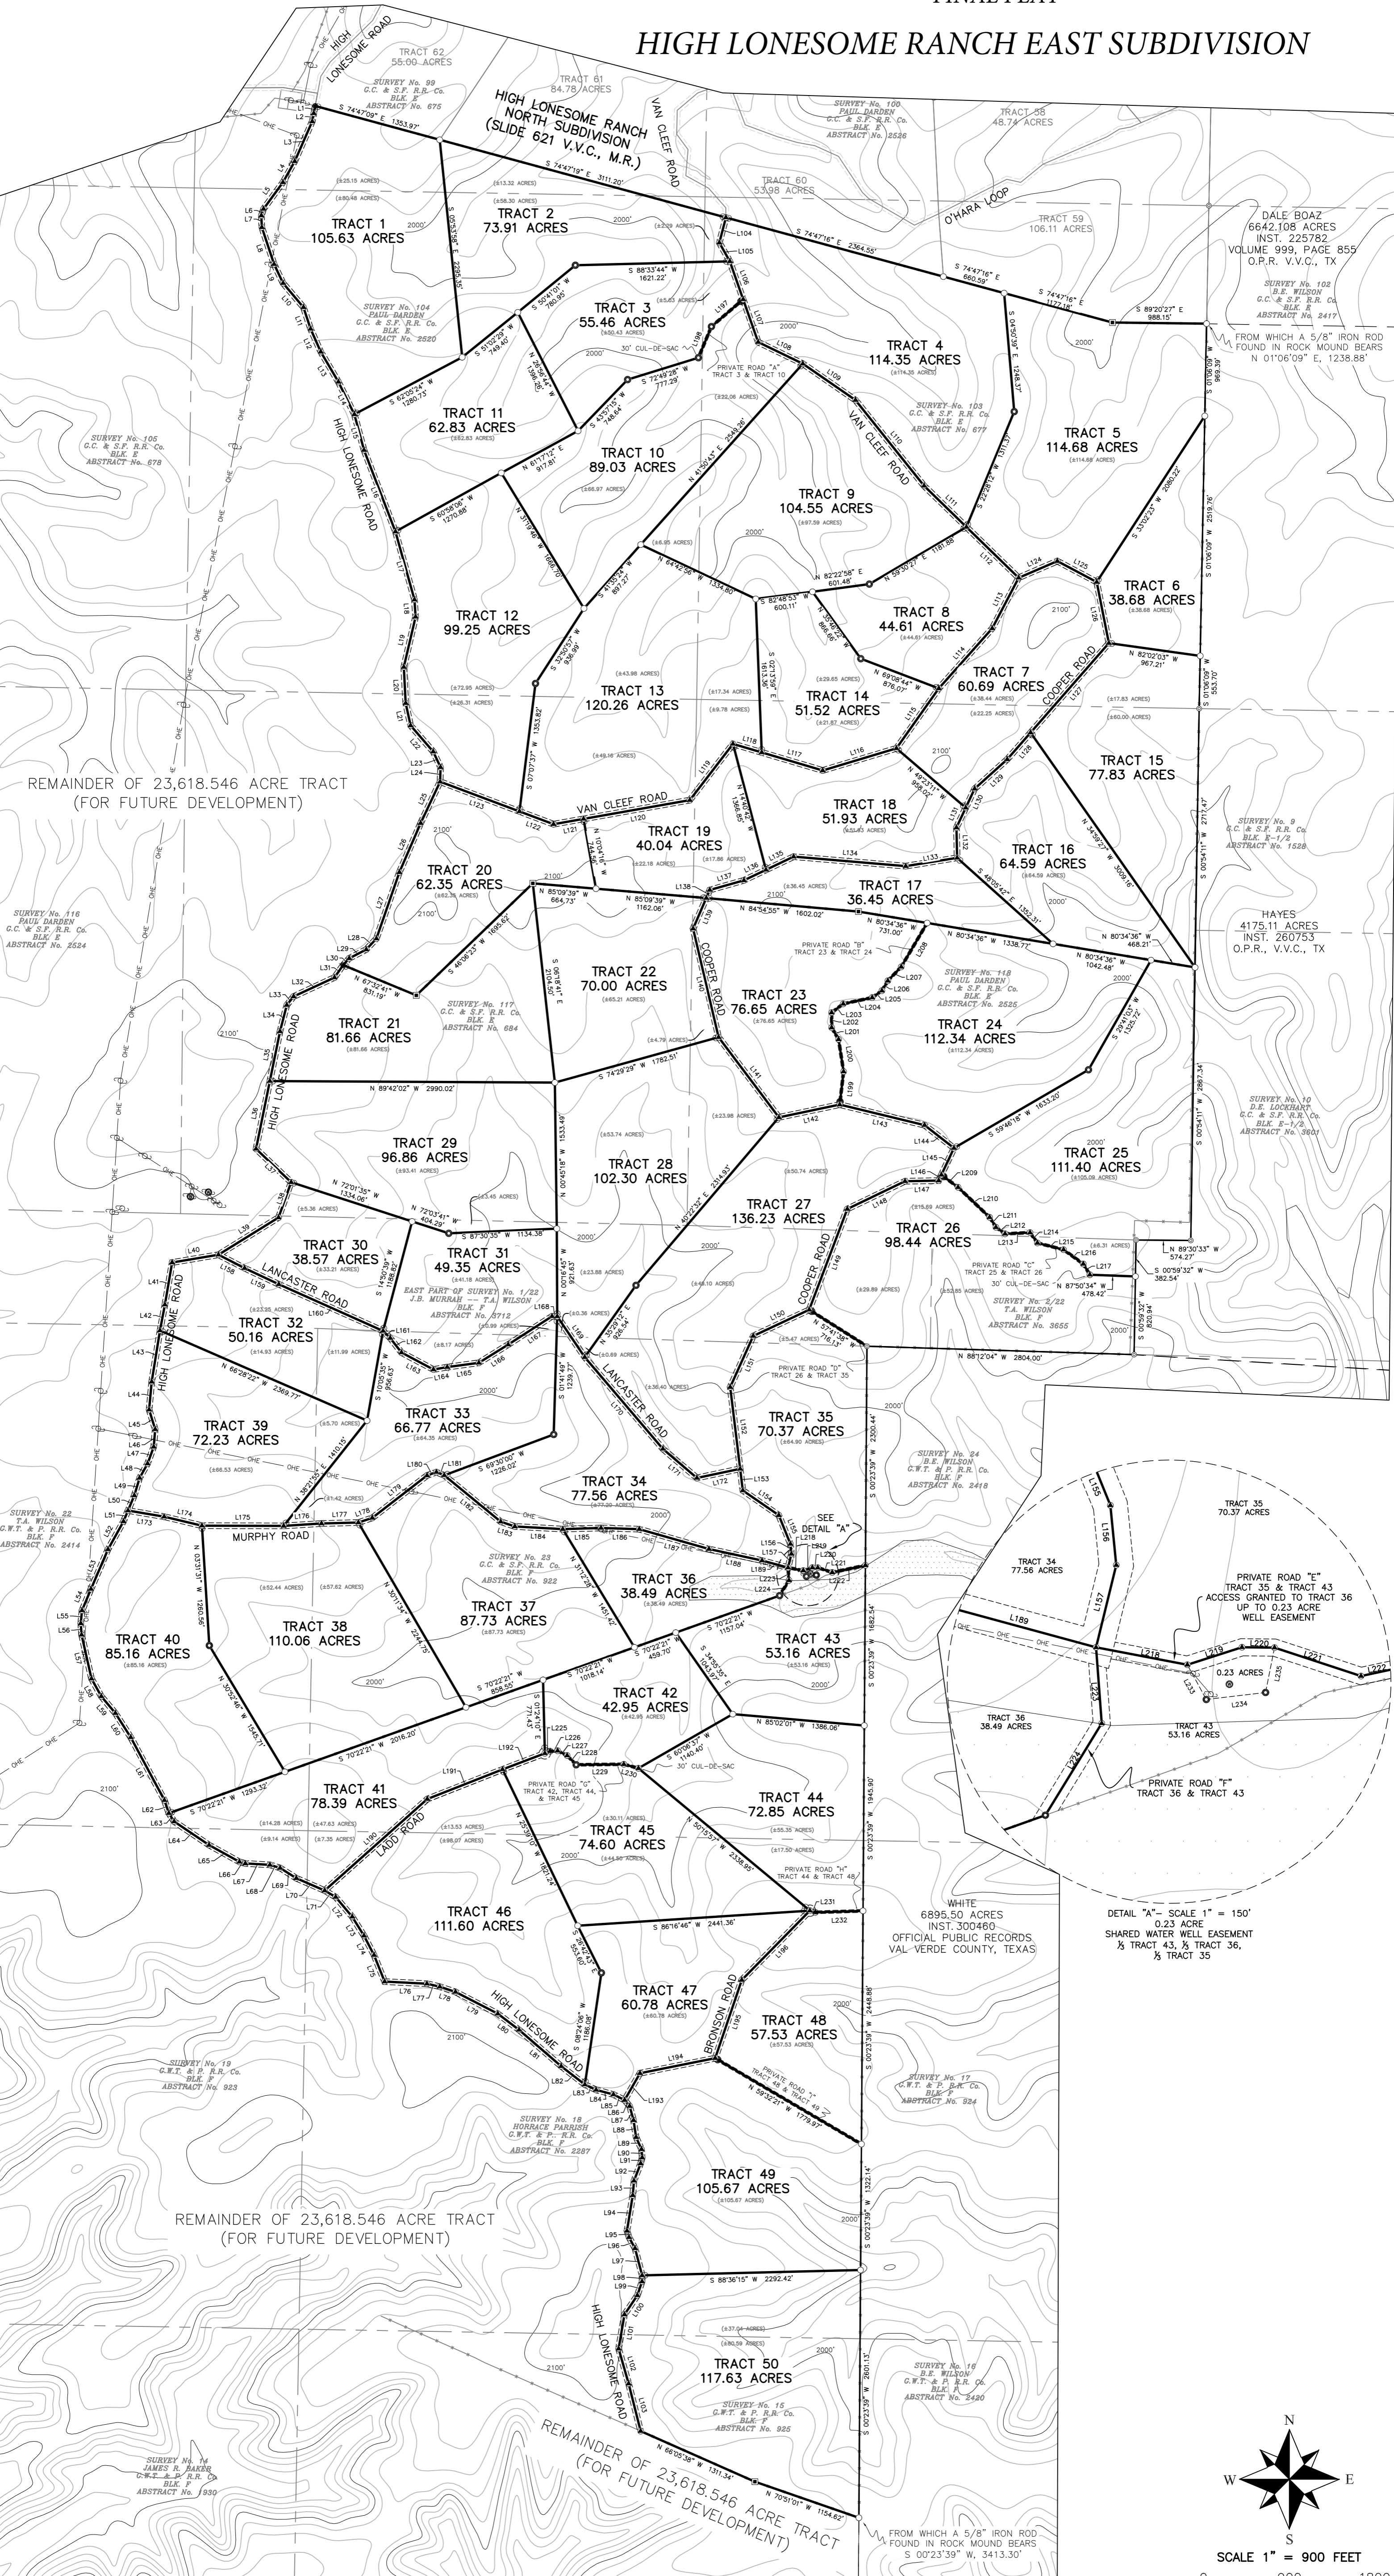

DALE BOAZ  
6642.108 ACRES  
INST. 225782  
VOLUME 999, PAGE 855  
O.P.R. V.V.C., TX

SURVEY No. 102  
B.E. WILSON  
G.C. & S.F. R.R. Co.  
BLK. E  
ABSTRACT No. 2417

FROM WHICH A 5/8" IRON ROD  
FOUND IN ROCK MOUND BEARS  
N 01°06'09" E, 1235.88'

SURVEY No. 9  
G.C. & S.F. R.R. Co.  
BLK. E-1/2  
ABSTRACT No. 1528

HAYES  
4175.11 ACRES  
INST. 260753  
O.P.R., V.V.C., TX

SURVEY No. 10  
D.E. LOCKHART  
G.C. & S.F. R.R. Co.  
BLK. E-1/2  
ABSTRACT No. 3607

SURVEY No. 24  
B.E. WILSON  
G.W.T. & P. R.R. Co.  
BLK. F  
ABSTRACT No. 2418


WHITE  
6895.50 ACRES  
INST. 300480  
OFFICIAL PUBLIC RECORDS,  
VAL-VERDE COUNTY, TEXAS

SURVEY No. 17  
B.E. WILSON  
G.W.T. & P. R.R. Co.  
BLK. F  
ABSTRACT No. 934

SURVEY No. 18  
B.E. WILSON  
G.W.T. & P. R.R. Co.  
BLK. F  
ABSTRACT No. 2420

SURVEY No. 15  
G.W.T. & P. R.R. Co.  
BLK. F  
ABSTRACT No. 925

SURVEY No. 14  
JAMES R. BARKER  
G.W.T. & P. R.R. Co.  
BLK. F  
ABSTRACT No. 930

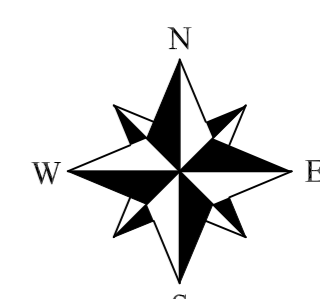

SCALE 1" = 900 FEET



FROM WHICH A 5/8" IRON ROD  
FOUND IN ROCK MOUND BEARS  
S 00°23'39" W, 3413.30'

REMAINDER OF 23,618.546 ACRE TRACT  
(FOR FUTURE DEVELOPMENT)

REMAINDER OF 23,618.546 ACRE TRACT  
(FOR FUTURE DEVELOPMENT)

REMAINDER OF 23,618.546 ACRE TRACT  
(FOR FUTURE DEVELOPMENT)